


**NOTES**

- BUILDABLE AMENITIES PROPOSED IN COMPOSITE WITH REHAB BUILDINGS.

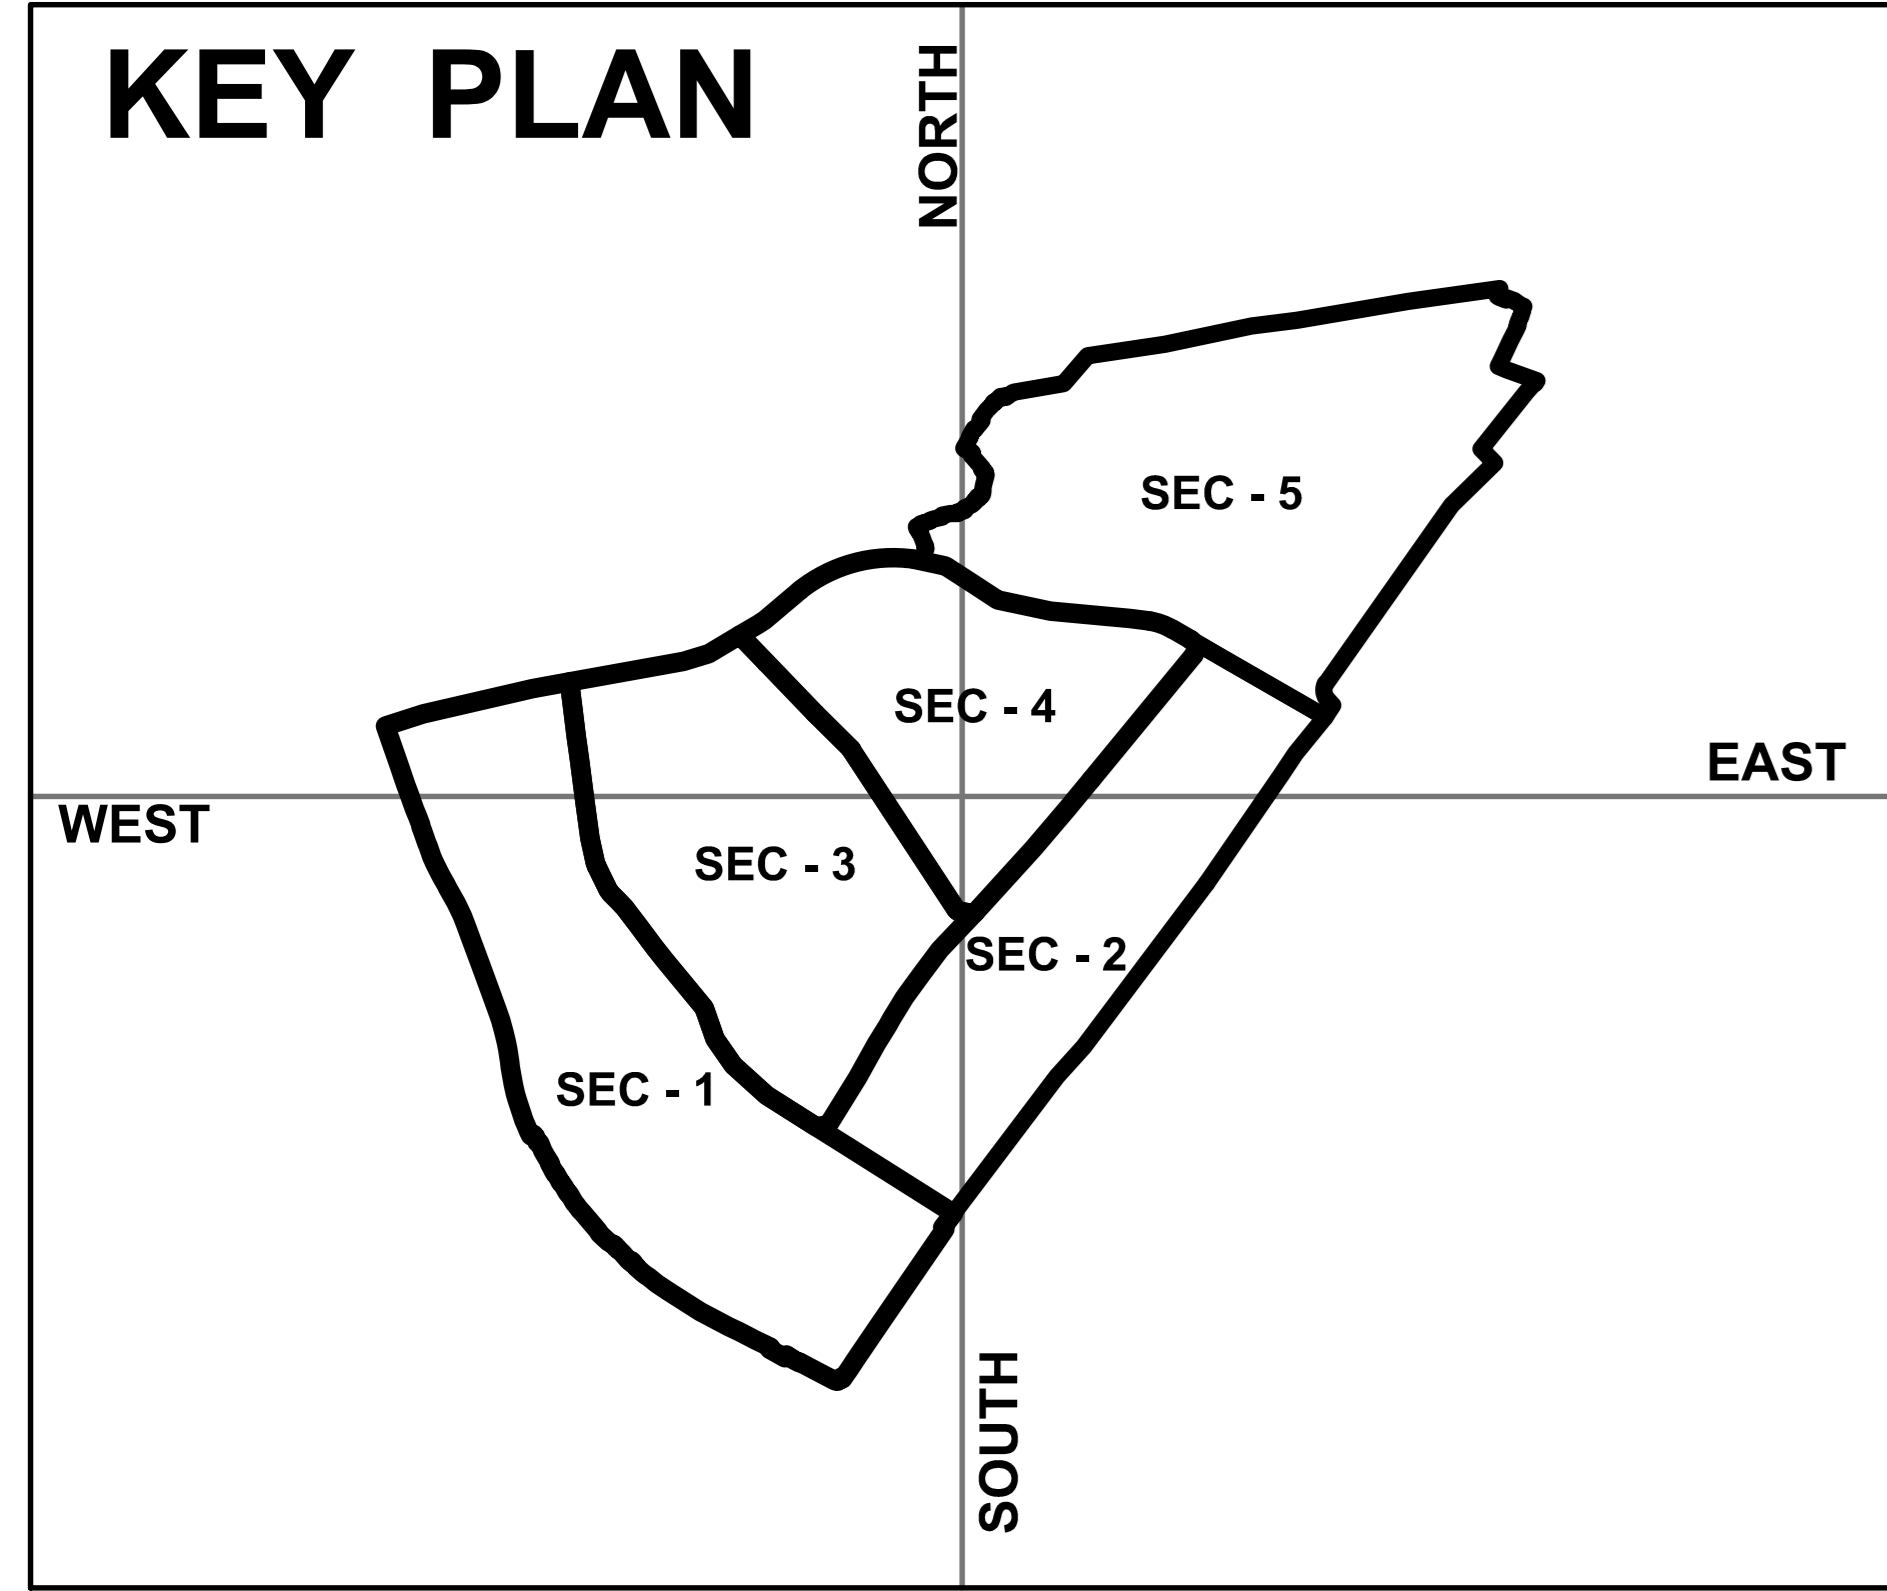

**LEGEND:**

SECTOR BOUNDARY	AMENITY AREA	PUMPING STATION (PS)
REHAB COMMERCIAL	INDUSTRIAL AREA	B.E.S.T BUS STATION
R.G.	ROAD	RETAIL MARKET
NALA	P.G.	MAHIM NATURE PARK
MAHIM CREEK	HT LINE	B.E.S.T BUS DEPO (DHARAVI)
NID/ITI PLOTS	WATER MAINS LINES	SPORTS COMPLEX
	RAILWAY TRACK LINE	

**Slum Rehabilitation Authority**  
 Dharavi Redevelopment Project  
 5th Floor, Grihnirman Bhavan,  
 Bandra (E)

**PROPOSED AMENITIES PLAN OF DHARAVI**  
 (Submitted to Govt.)

Scale : N.T.S.

